



首层平面图 1:100


本层建筑面积: 83.03m²
总建筑面积: 416.75m²

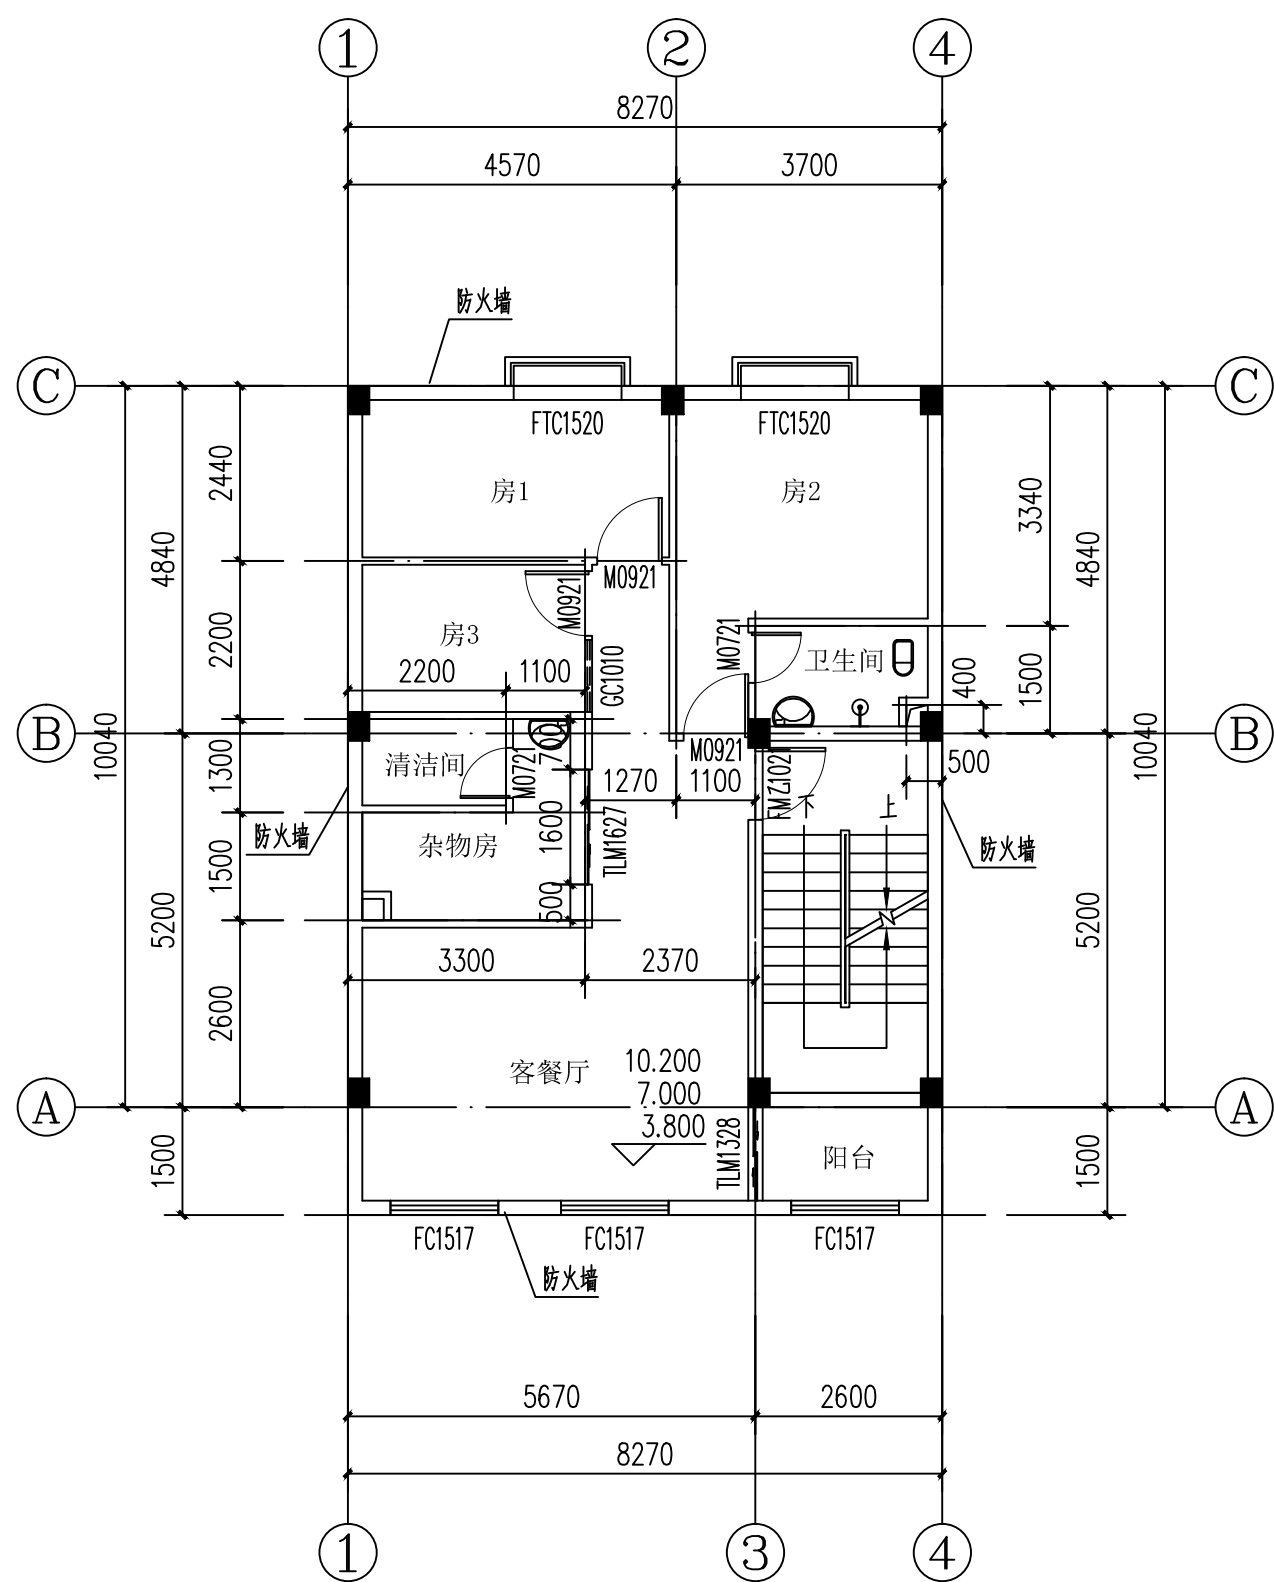


二至四层平面图 1:100

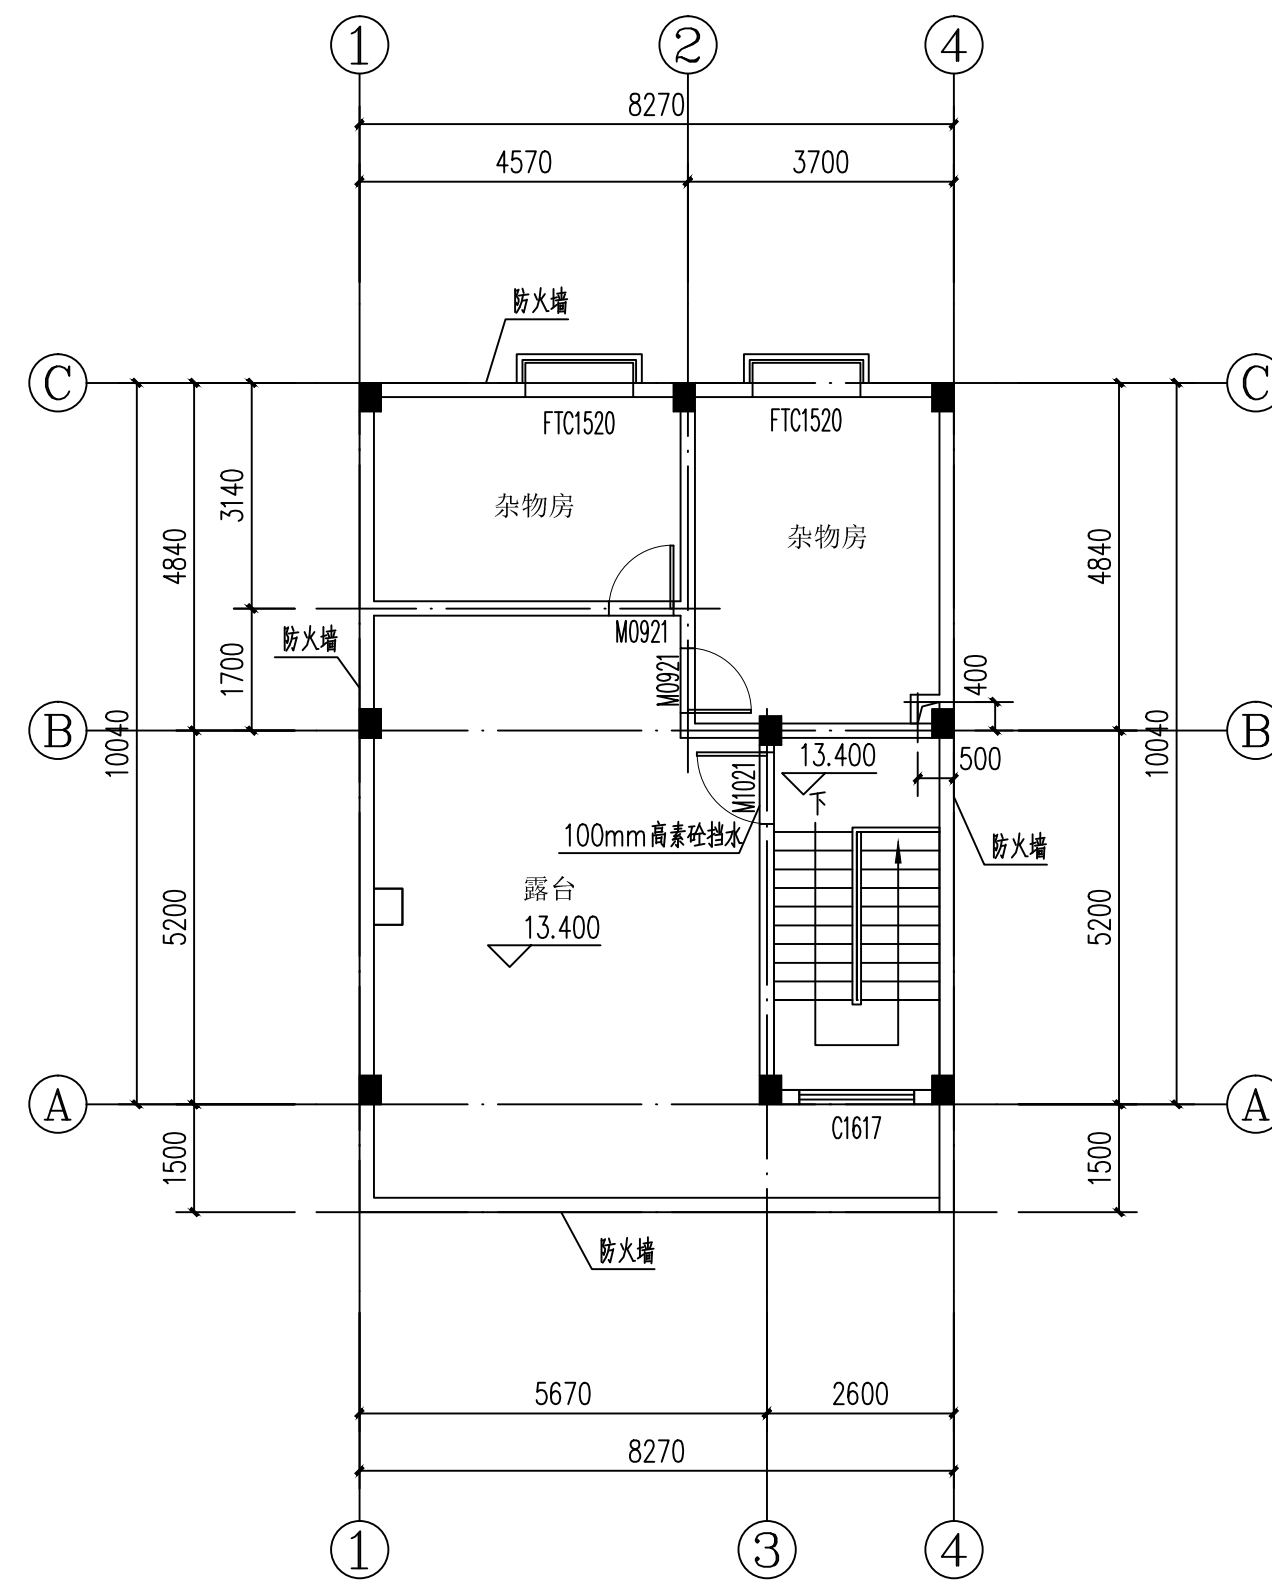

五层平面图 1:100

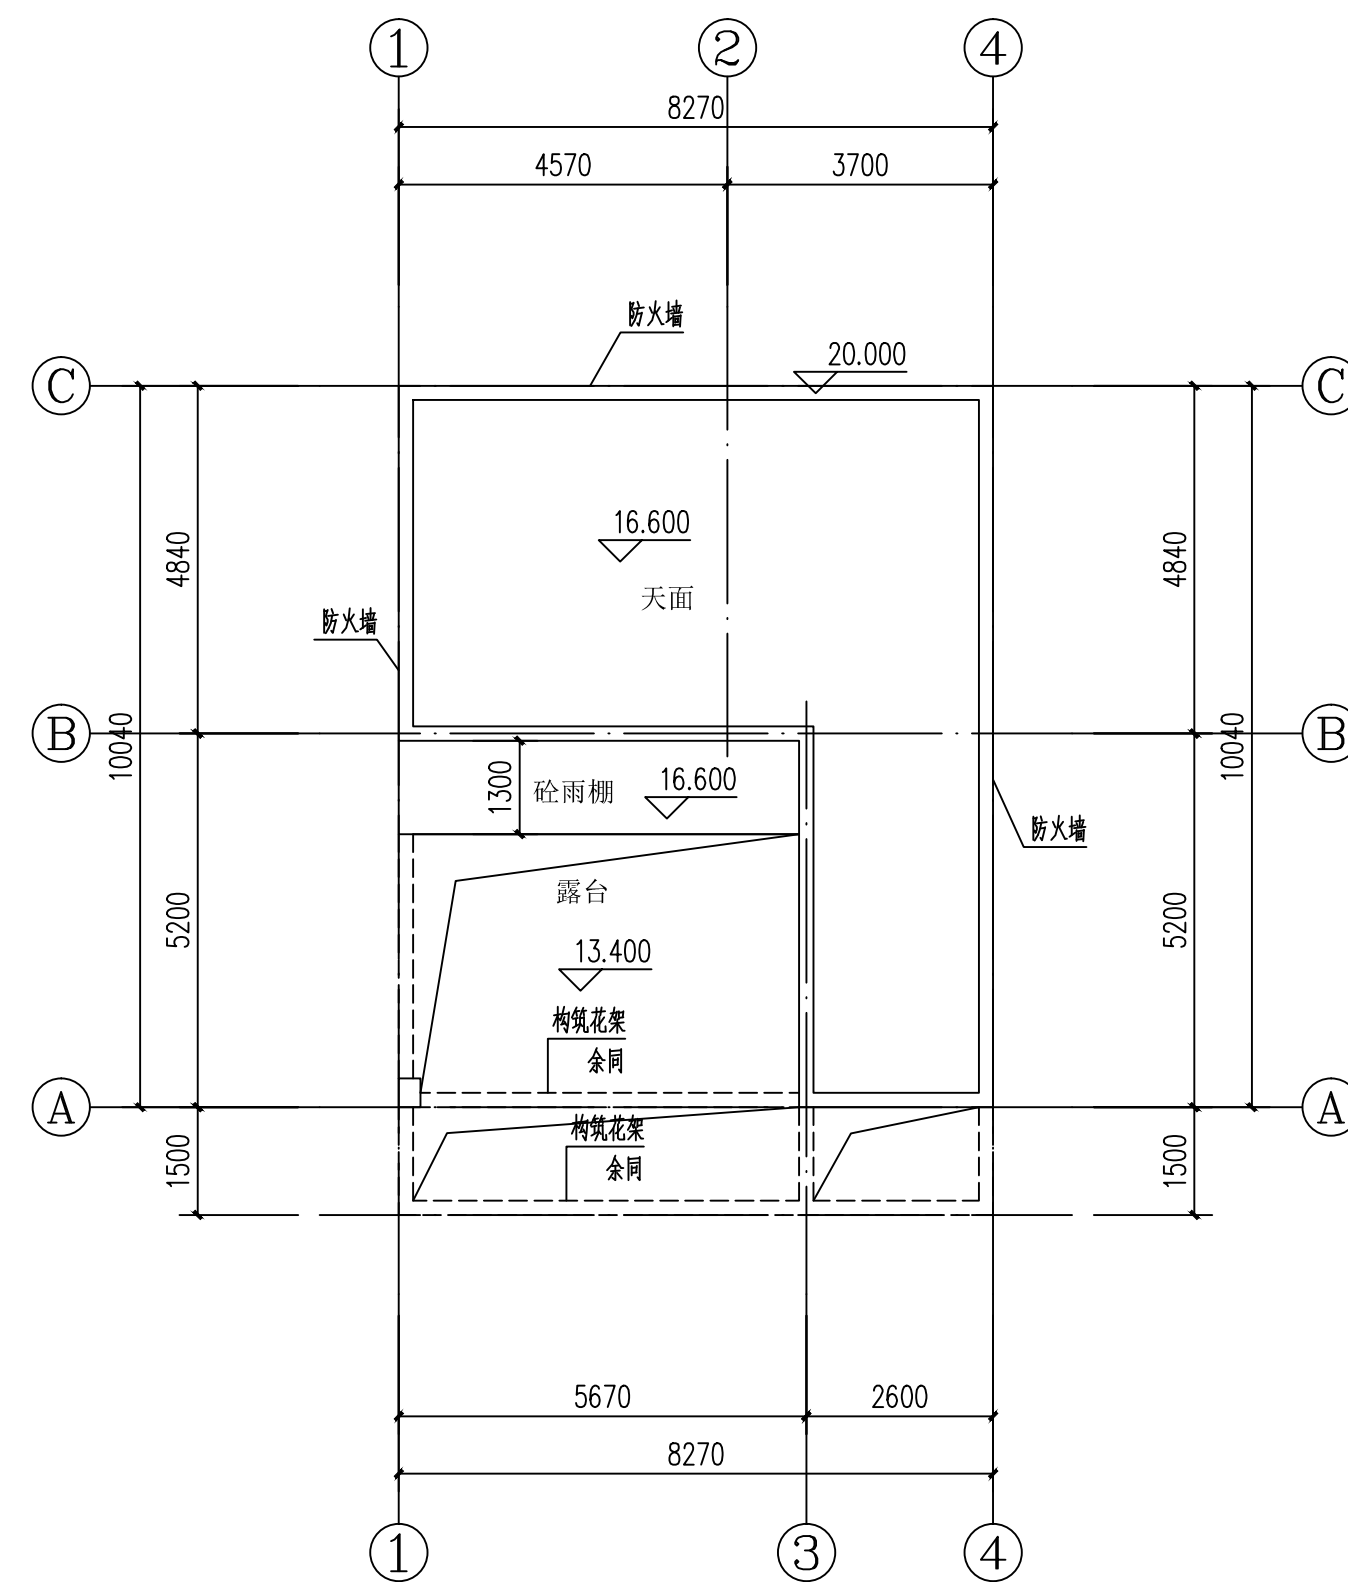


屋面层平面图 1:100

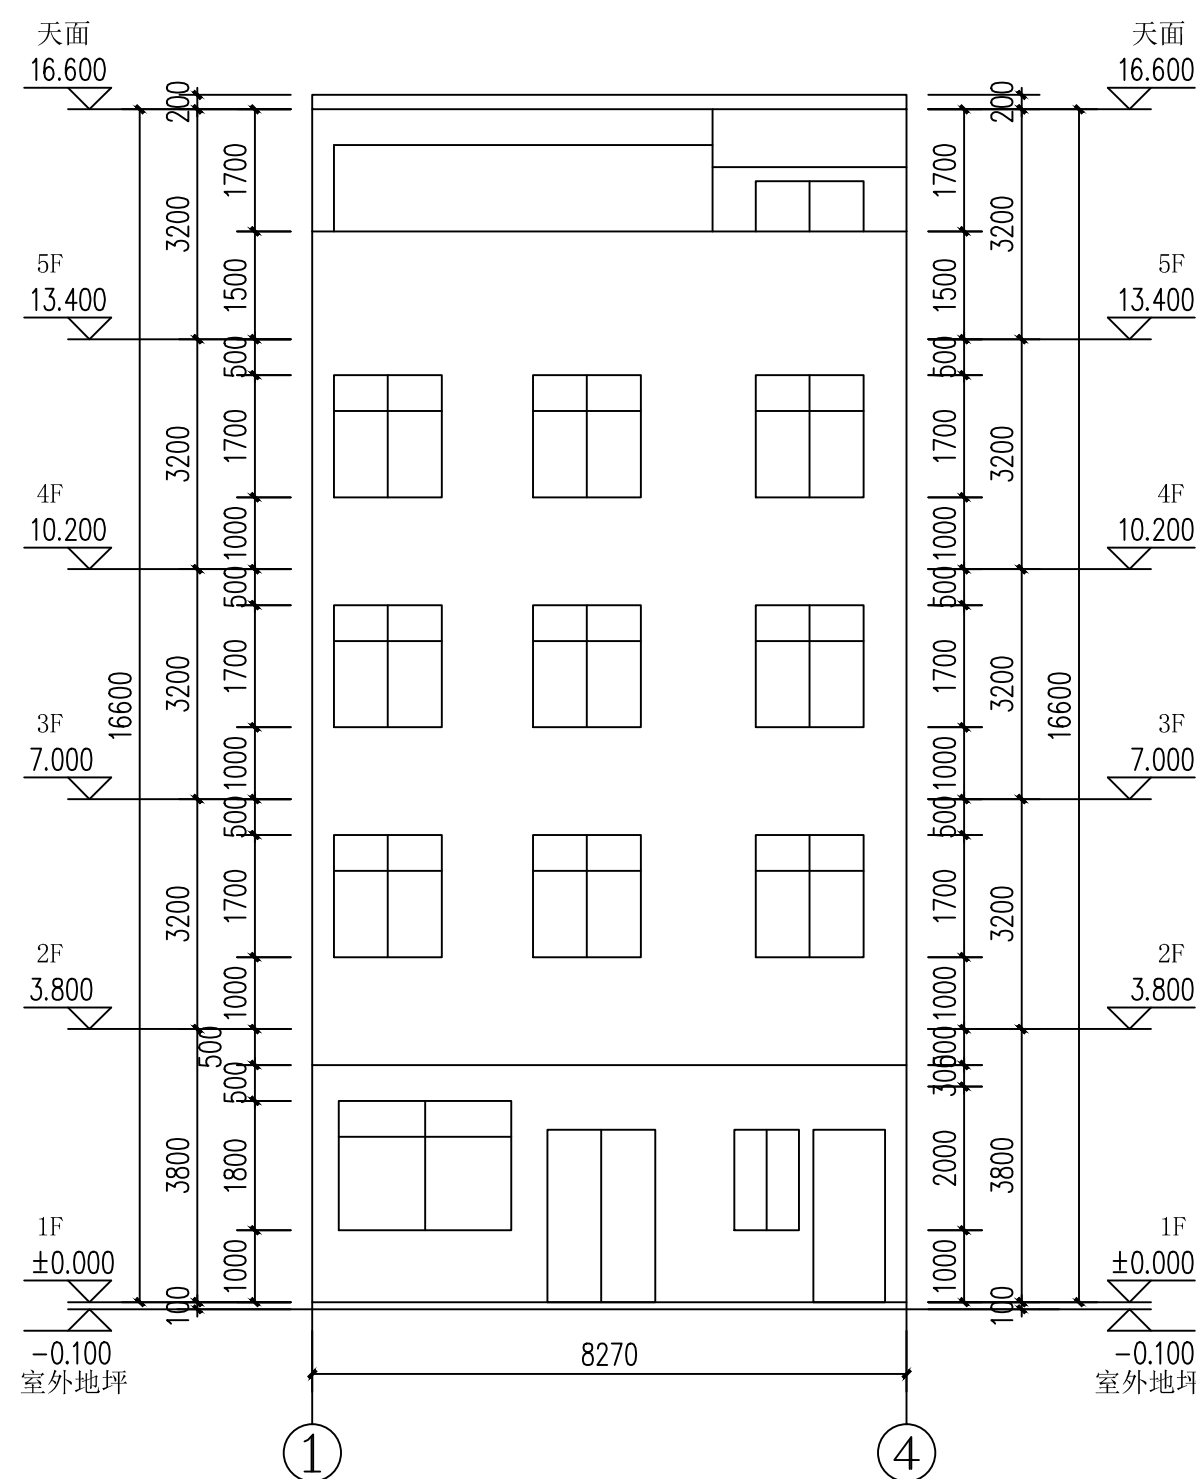


1~4轴立面图 1:100

注:外墙饰面砖甲方自定

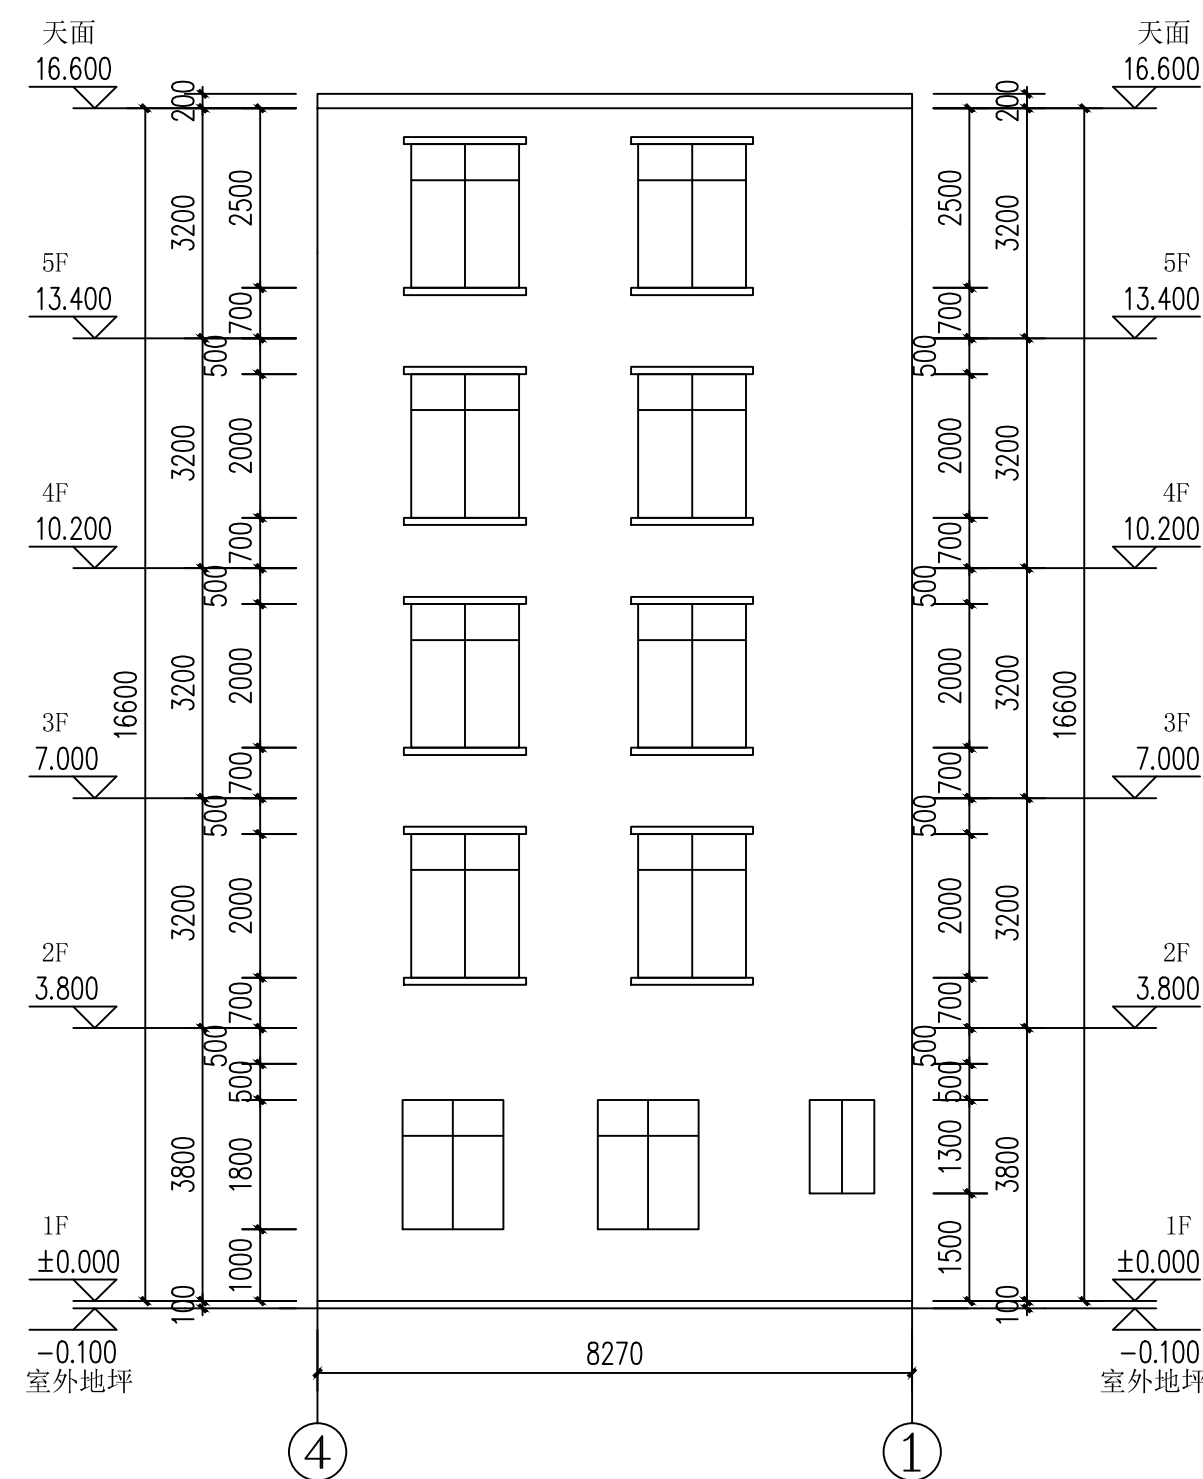

4~1轴立面图 1:100

注:外墙饰面砖甲方自定

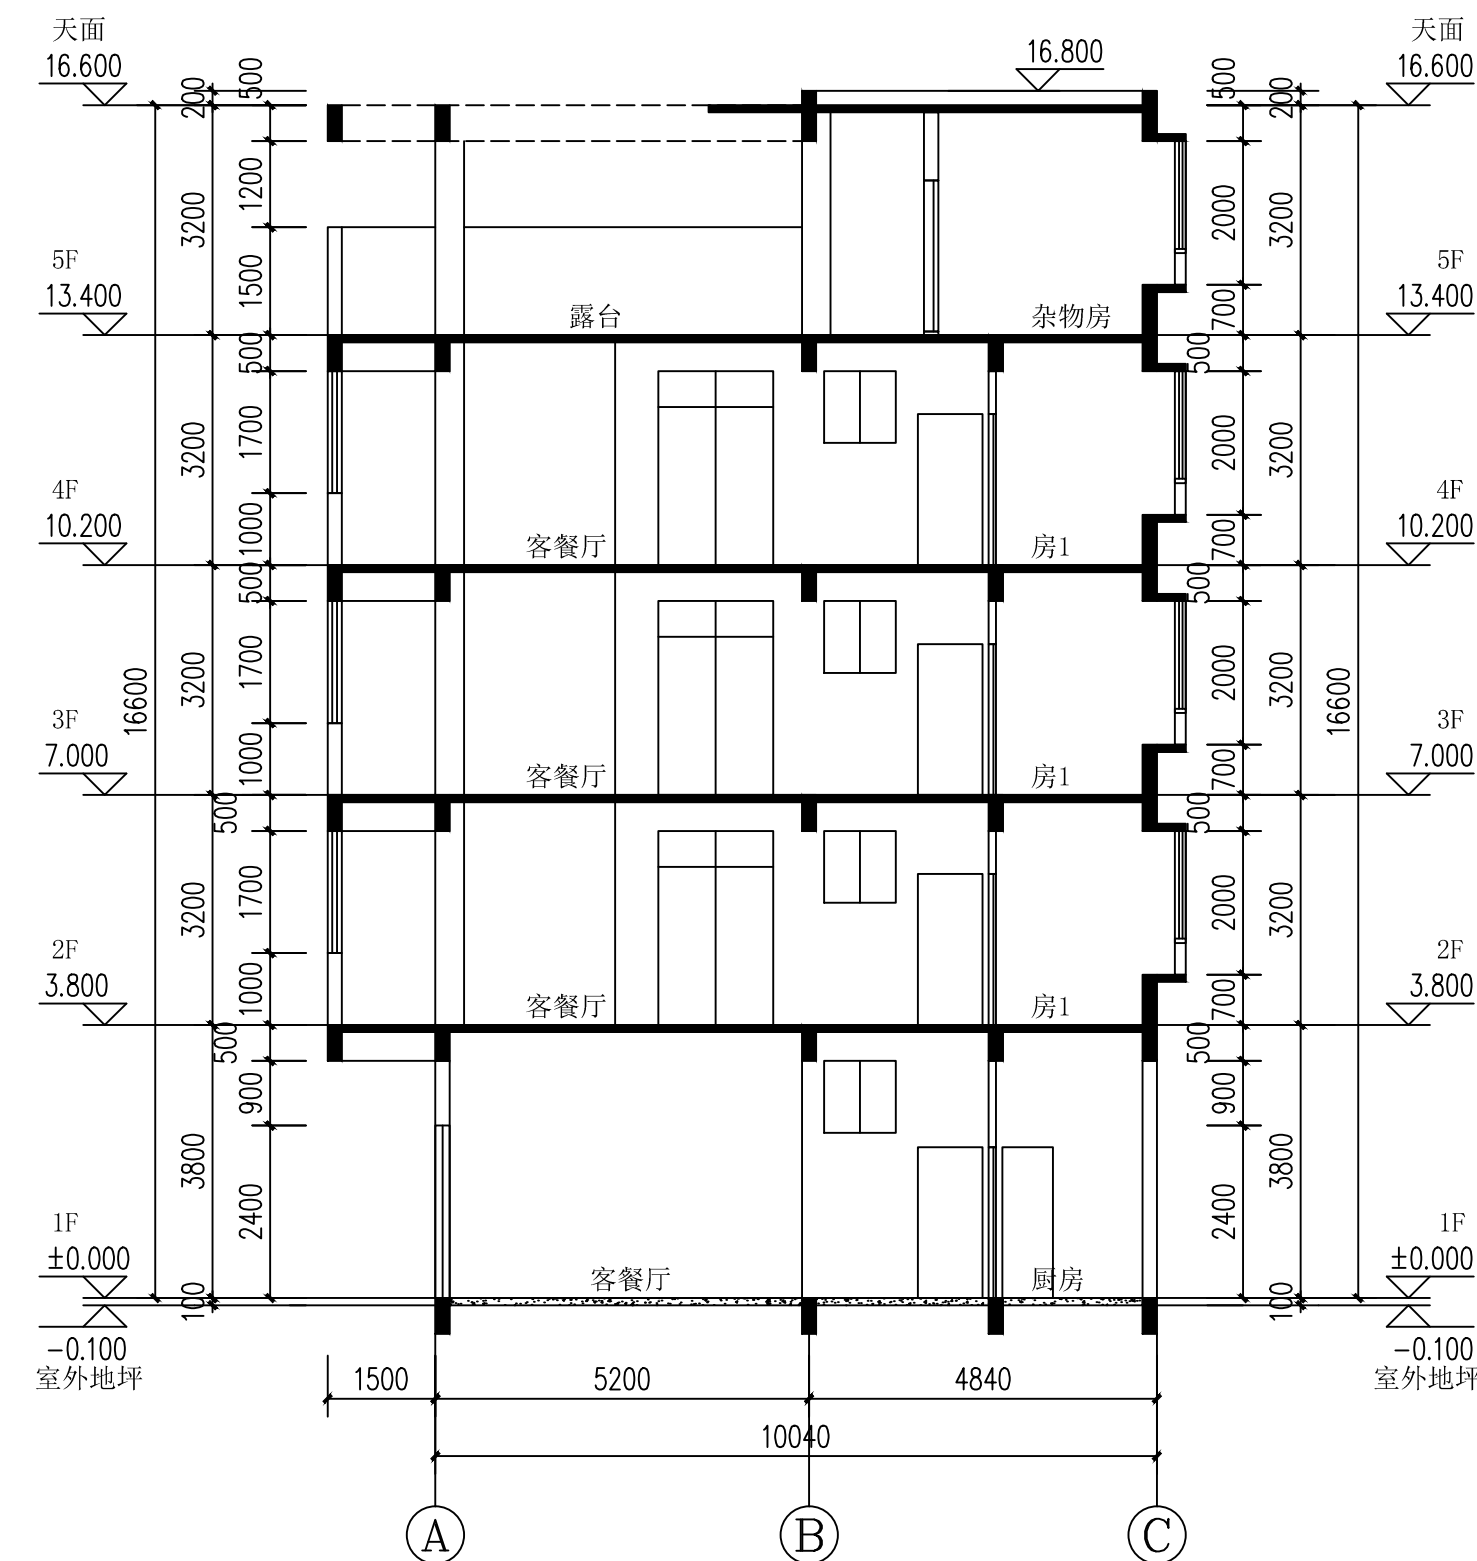

1-1剖面图 1:100