


楼梯剖面图1:100

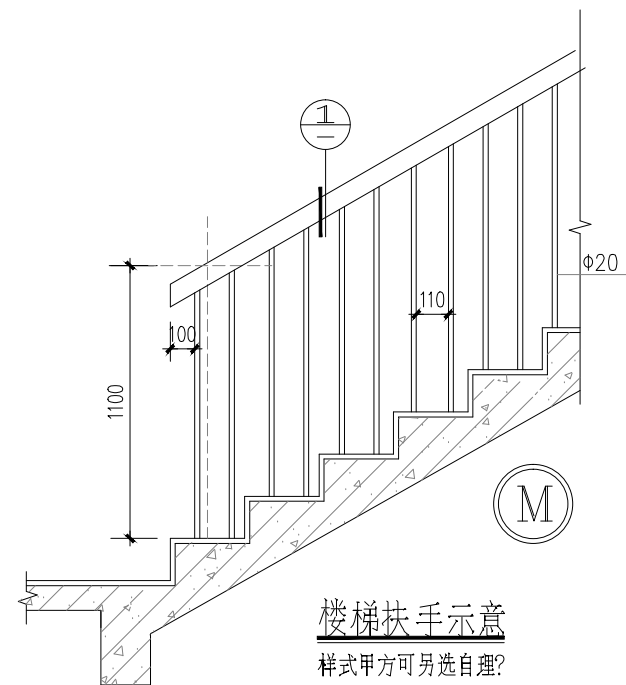

门窗表

类型	设计编号	洞口尺寸(mm)	备注
普通门	M0721	700X2100	
	M0821	800X2100	
	M0921	900X2100	
	M2121	2060X2100	
	M2428	2400X2800	
普通窗	C0606	600X600	
	C0712	700X1200	
	C0908	900X800	
	C0917	900X1700	
	C1010	1000X1000	

