



1-1剖面图 1:100

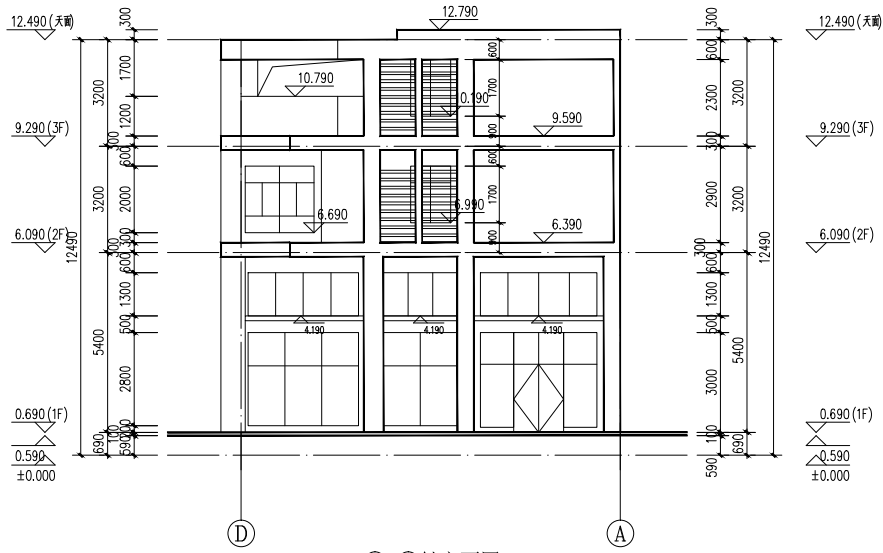


D-A轴立面图 1:100

注: 外墙做法采用米白色真石漆

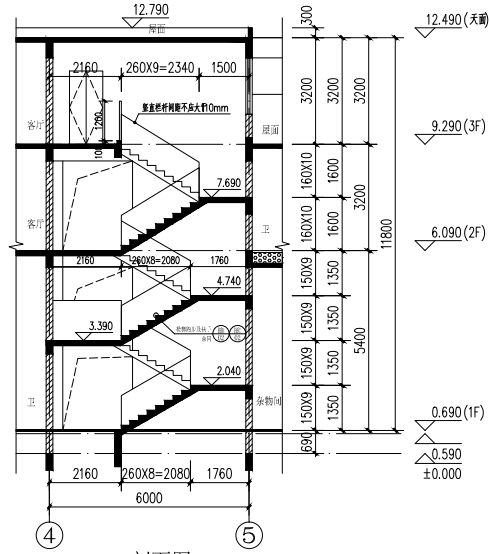

2-2剖面图 1:100

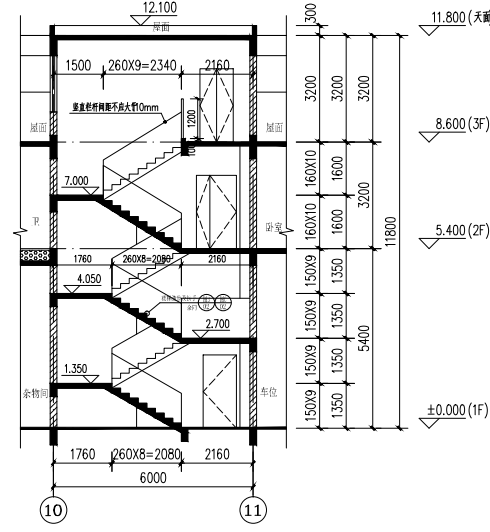

3-3剖面图 1:100