


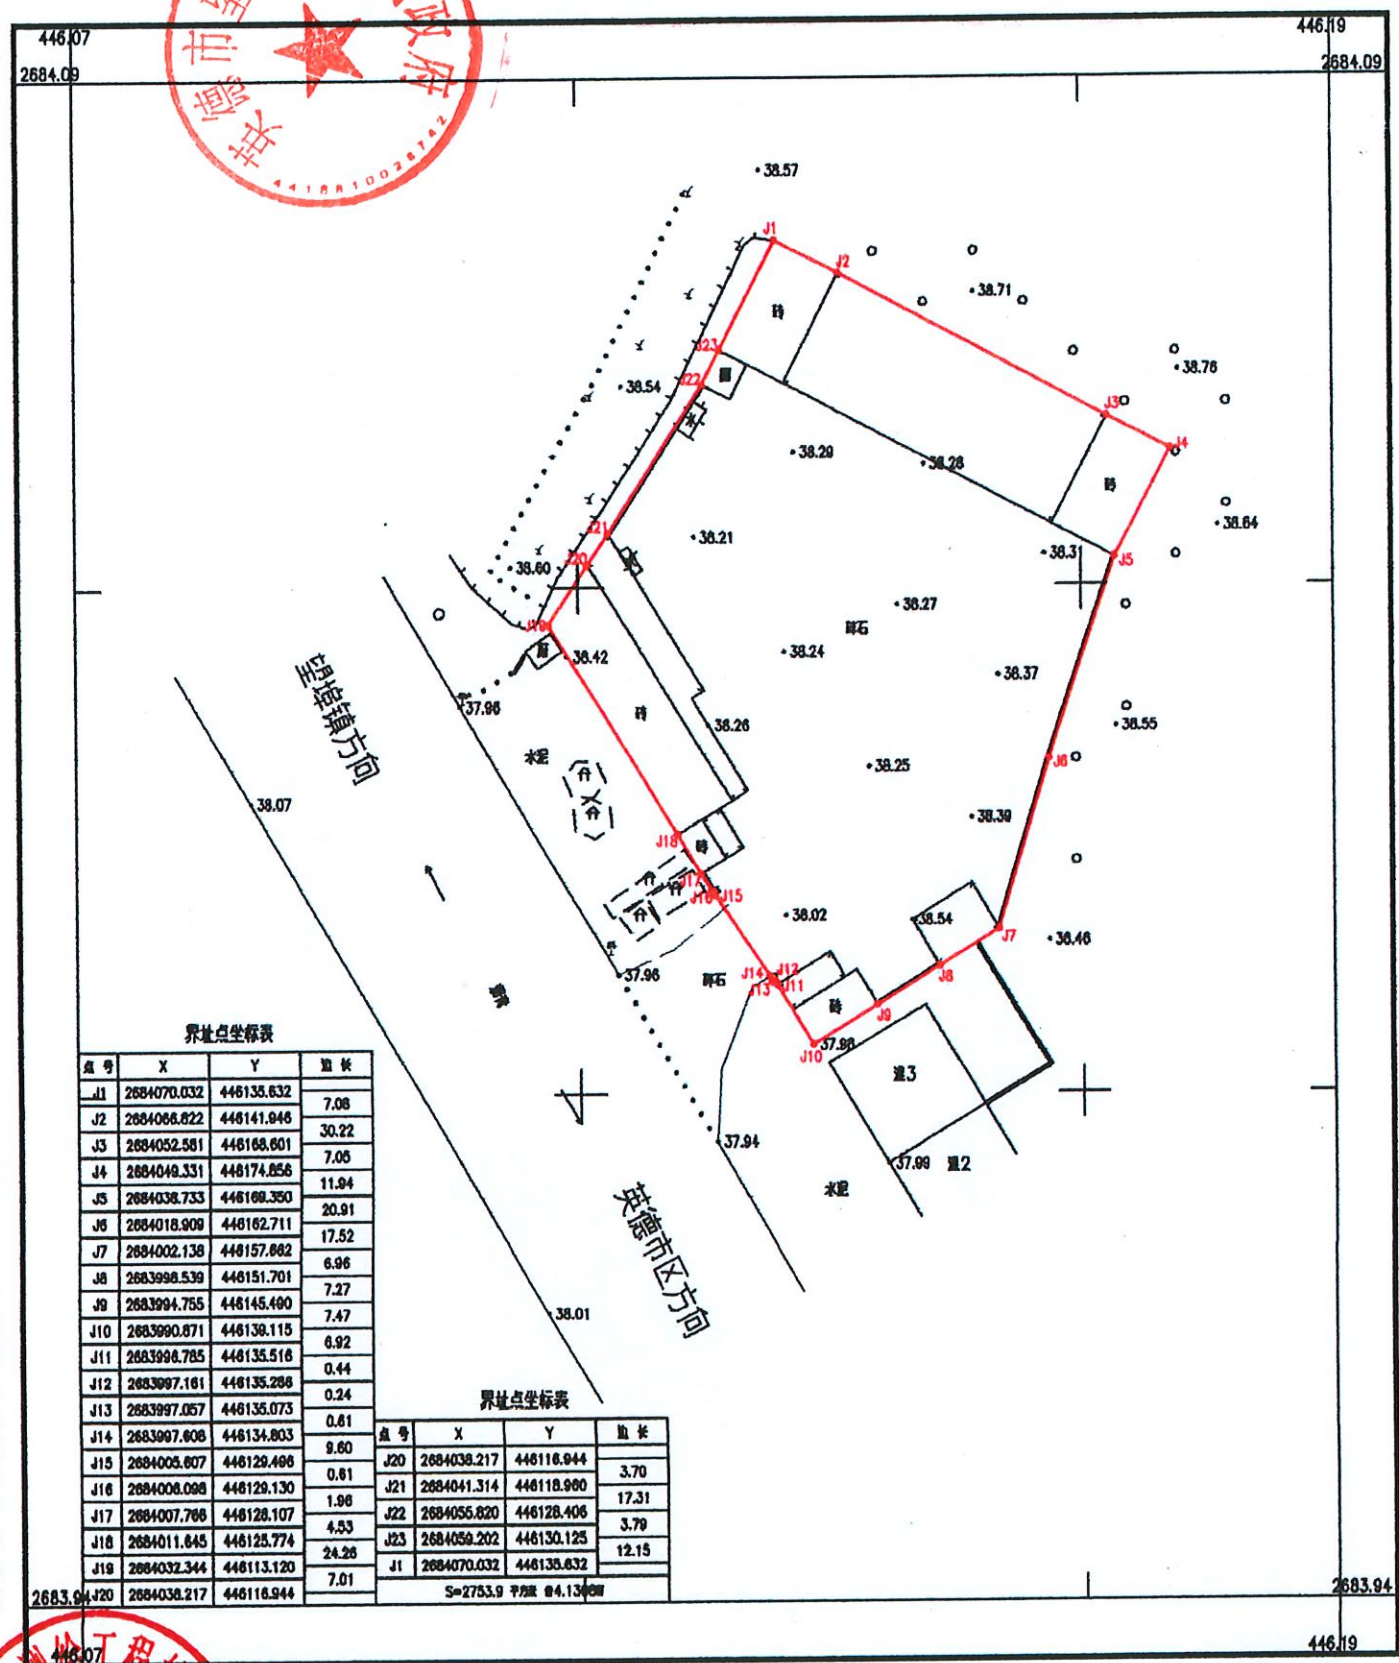

英德市诚杰新能源科技有限公司望埠充电桩项目地形图

2683.936-446.066



界址点坐标表

点号	X	Y	边长
J1	2684070.032	446135.632	7.08
J2	2684066.622	446141.946	30.22
J3	2684052.581	446168.601	7.05
J4	2684049.331	446174.656	11.94
J5	2684038.733	446168.350	20.91
J6	2684018.908	446162.711	17.52
J7	2684002.138	446157.682	6.96
J8	2683998.539	446151.701	7.27
J9	2683994.755	446145.480	7.47
J10	2683990.871	446139.115	6.92
J11	2683996.785	446135.516	0.44
J12	2683997.161	446135.288	0.24
J13	2683997.057	446135.073	0.61
J14	2683987.608	446134.803	9.60
J15	2684005.807	446129.468	0.81
J16	2684008.098	446129.130	1.96
J17	2684007.768	446128.107	4.53
J18	2684011.645	446125.774	24.26
J19	2684032.344	446113.120	7.01

界址点坐标表

点号	X	Y	边长
J20	2684038.217	446118.944	3.70
J21	2684041.314	446118.980	17.31
J22	2684055.820	446128.406	3.79
J23	2684059.202	446130.125	12.15
J1	2684070.032	446135.632	

S=2753.9 平均宽 4.13米

清远市诚业测绘工程技术有限公司



2000国家大地坐标系(中央子午线114度)
1985国家高程基准, 等高距为1米。
GB/T20257.1-2017国家基本比例尺地图图式
图例部分: 500 1:1000 1:2000地形图图式
于2025年05月测制

1:500

测量员: 曾盛乐
审核员: 王建敏