


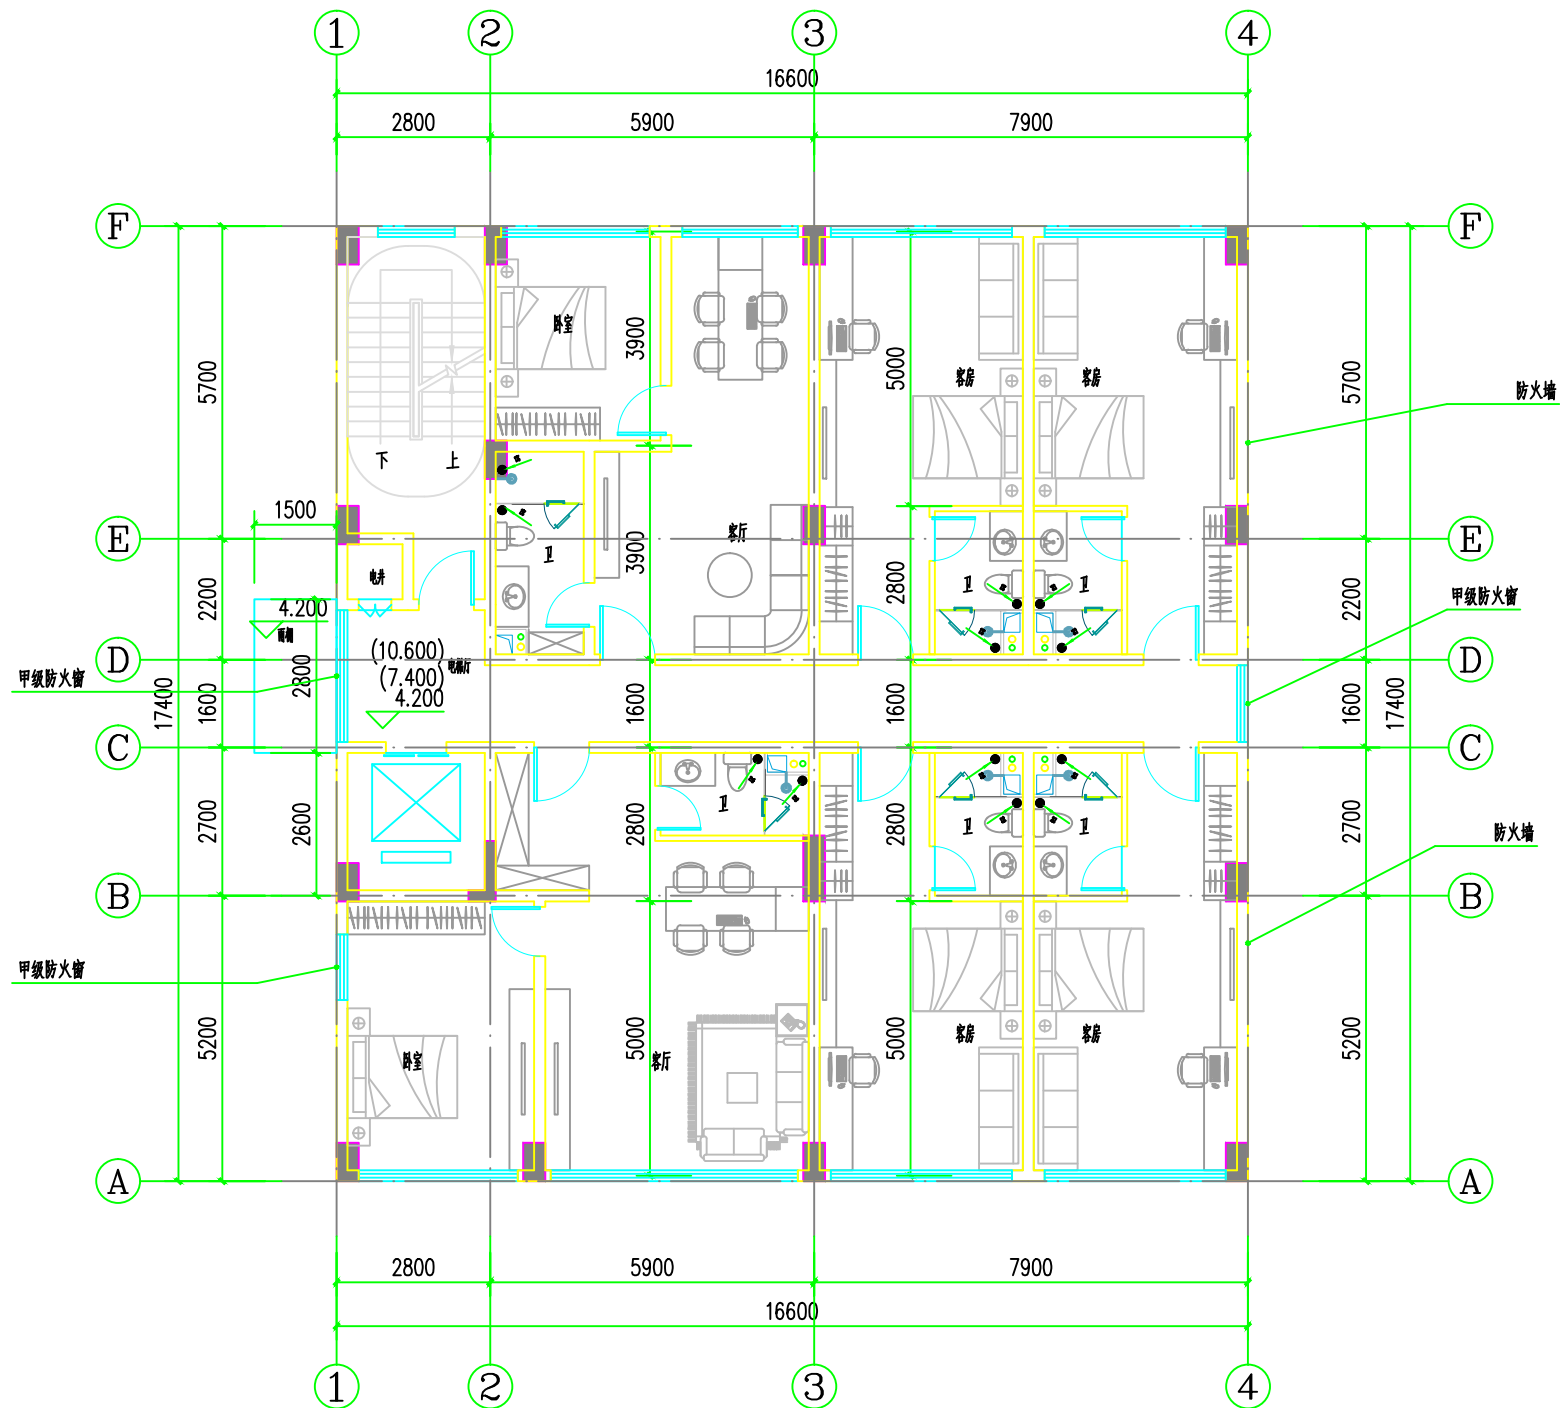

二~四层平面图 1:100

本层建筑面积: 288.84 $\text{m}^2$  计容积率面积: 288.84 $\text{m}^2$