


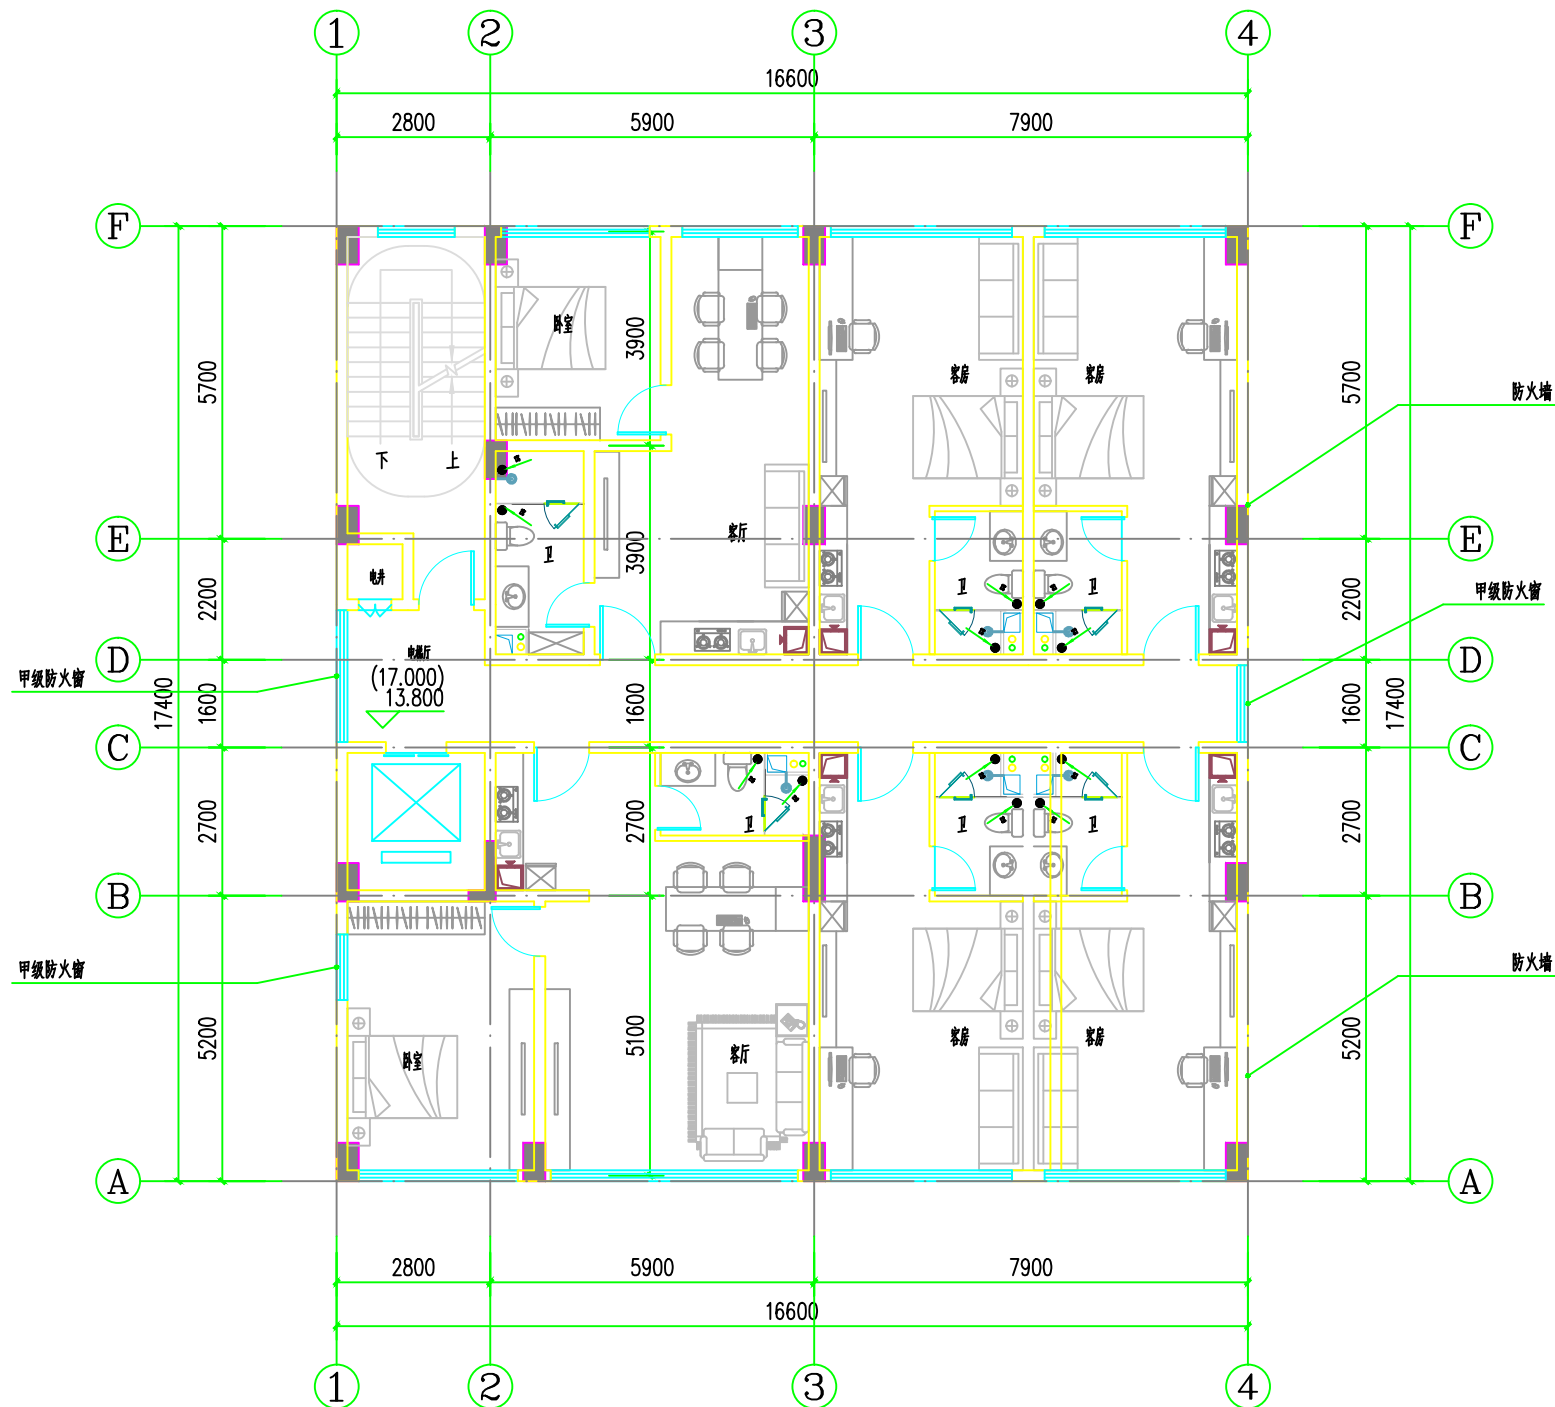

五、六层平面图 1:100

本层建筑面积: 288.84 m^2 计容积率面积: 288.84 m^2