


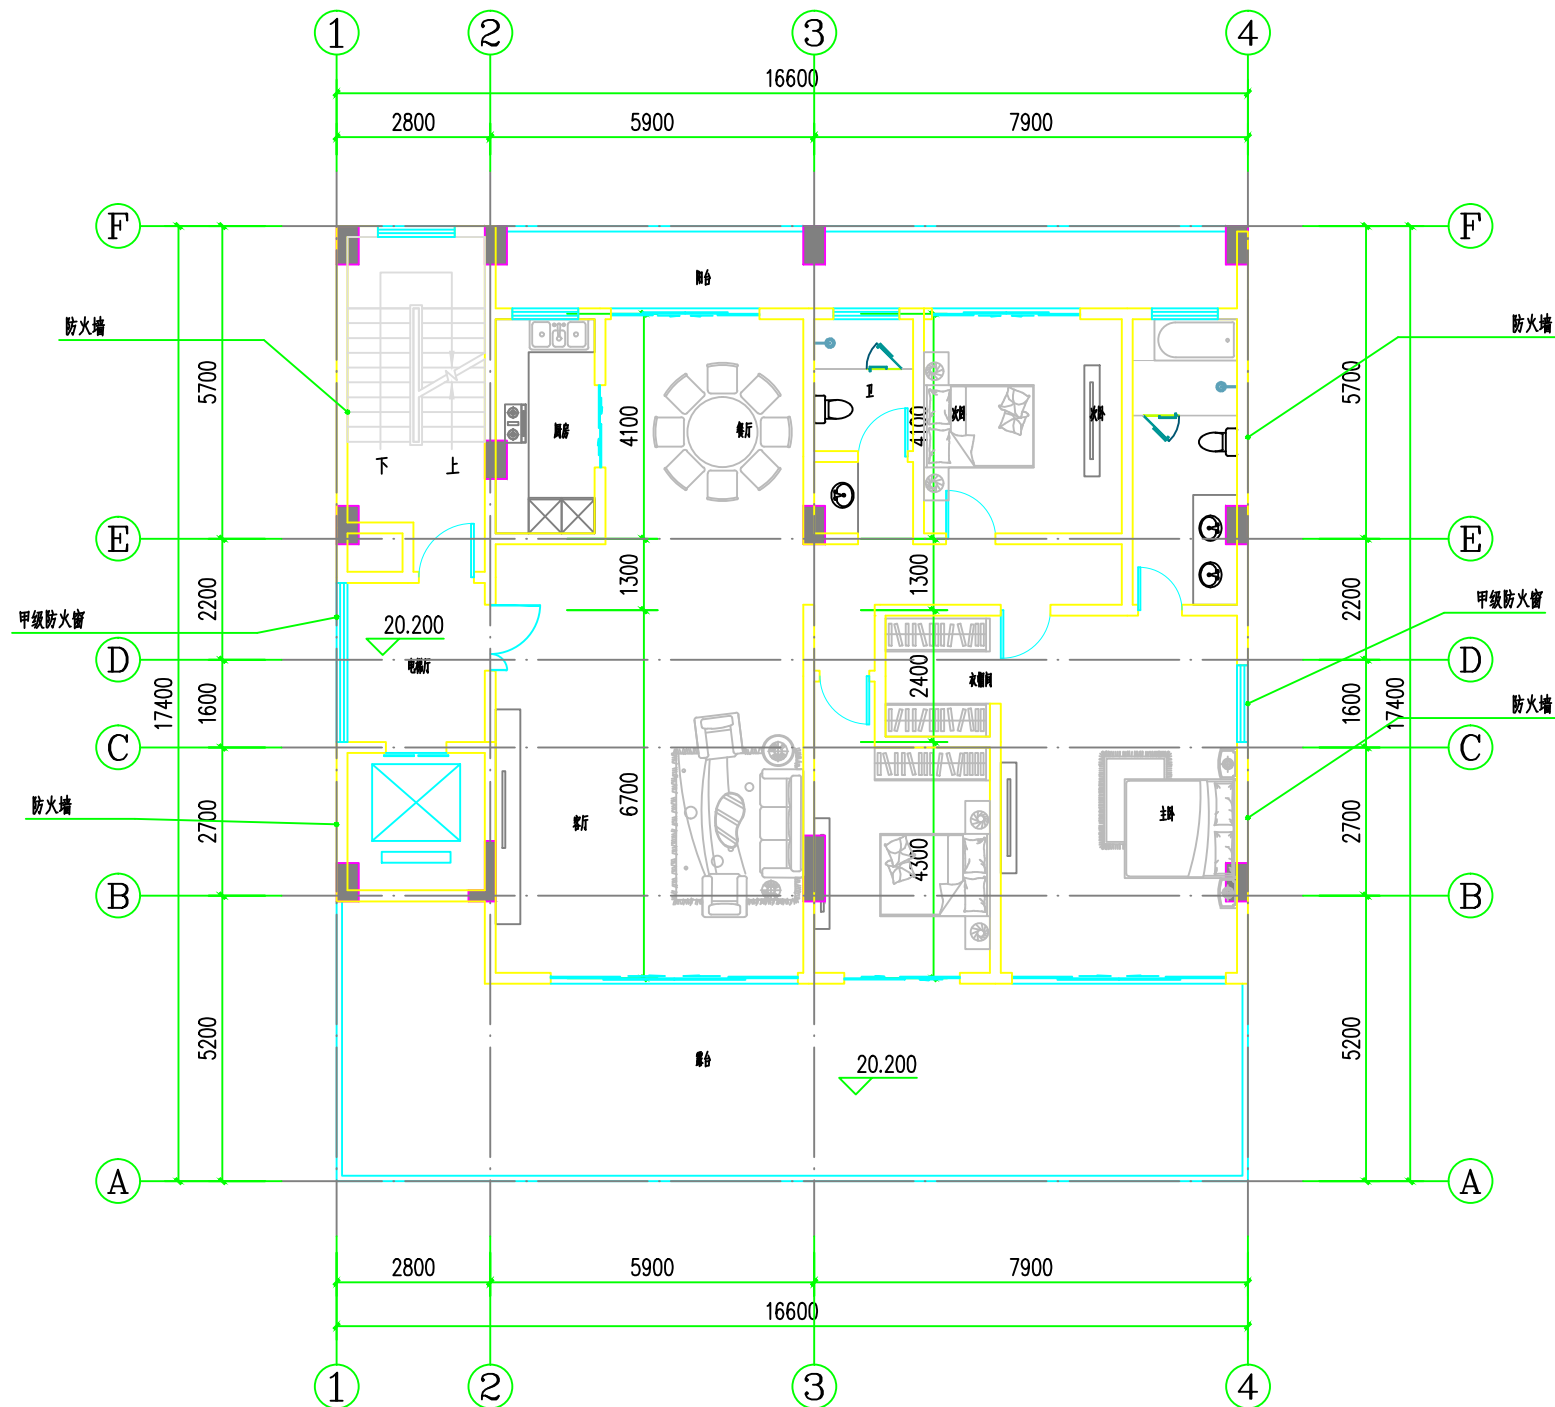

七层平面图 1:100

本层建筑面积: 214.77 m^2 计容积率面积: 214.77 m^2