


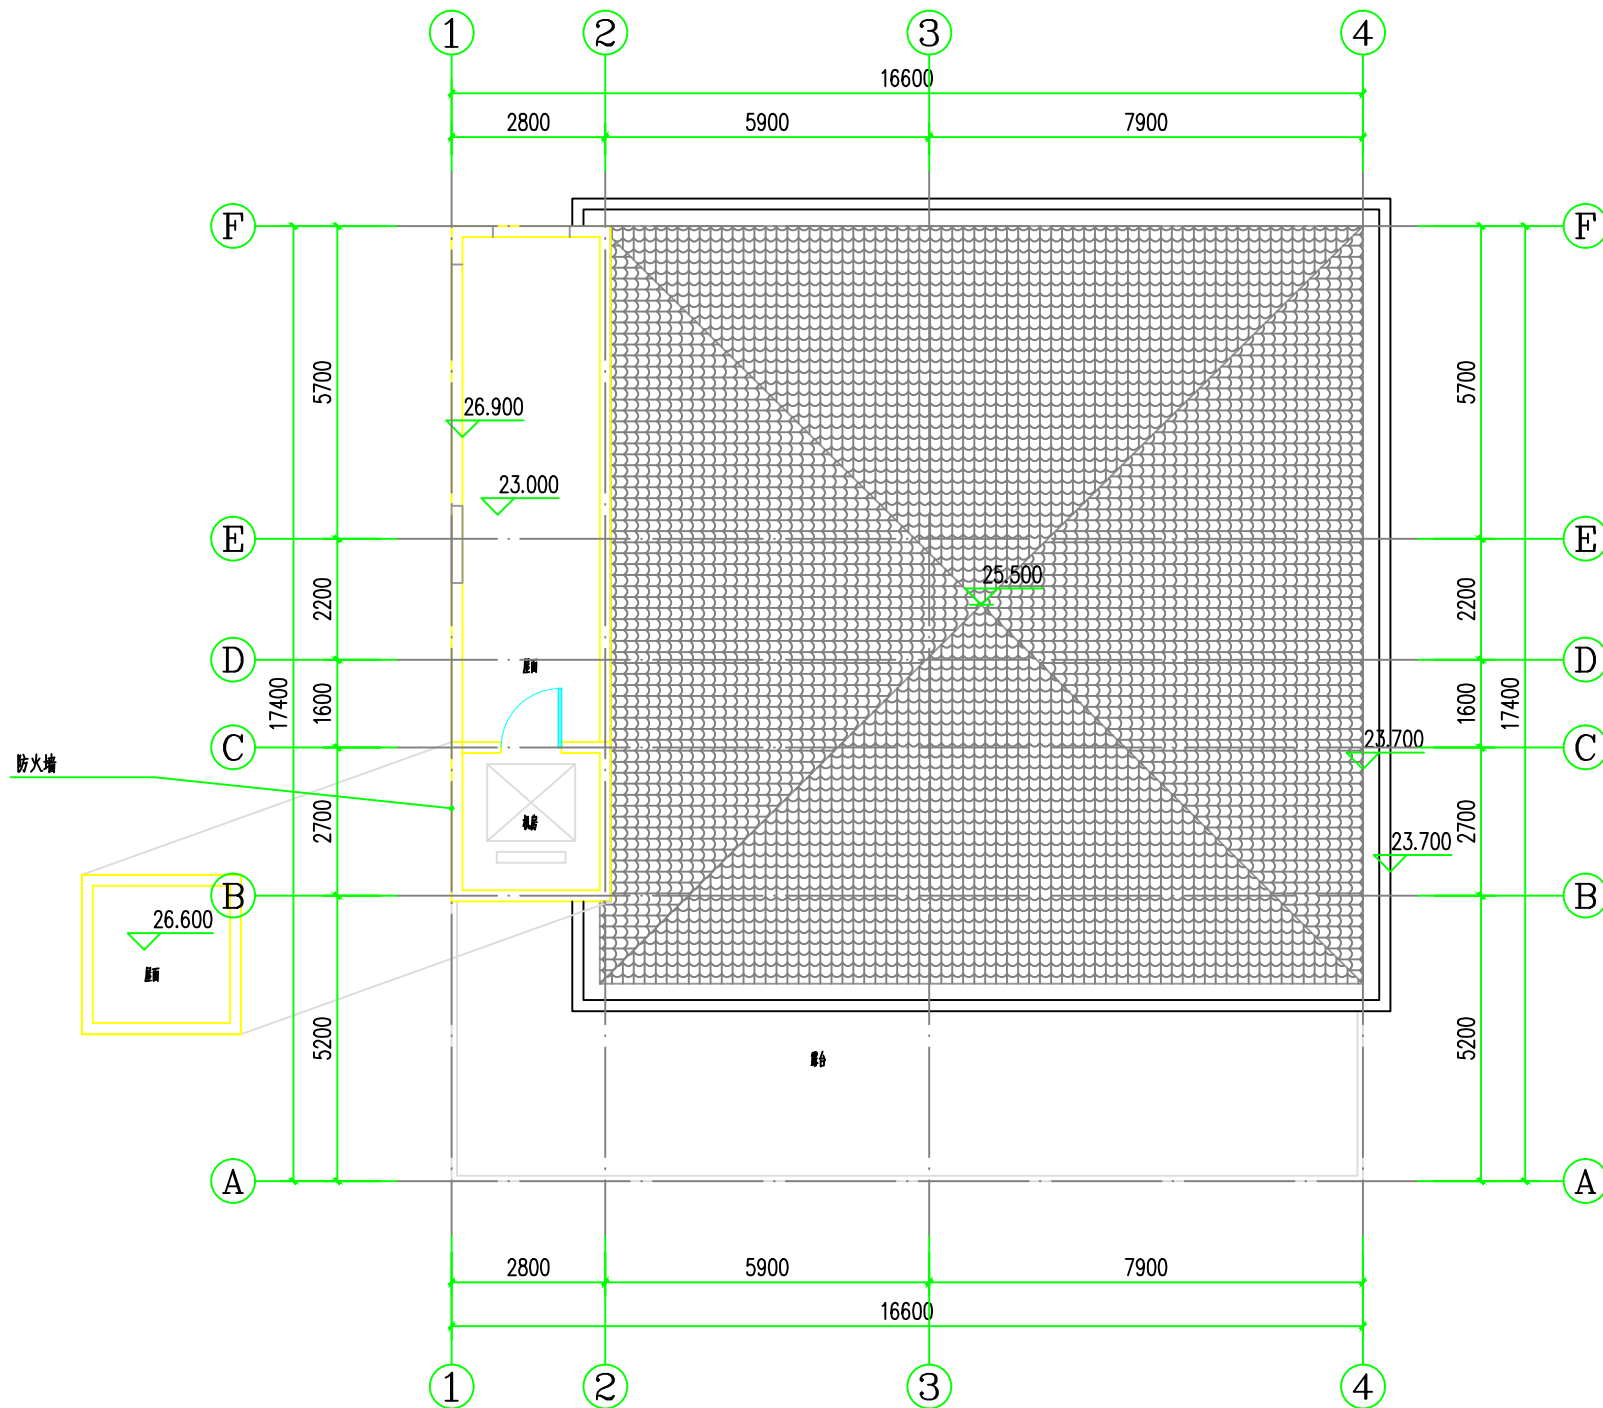

屋顶层平面图 1:100

本层建筑面积: 8.41m² 计容积率面积: 8.41m²